


 
 


 
 

 
 




 
 

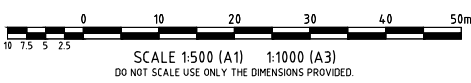
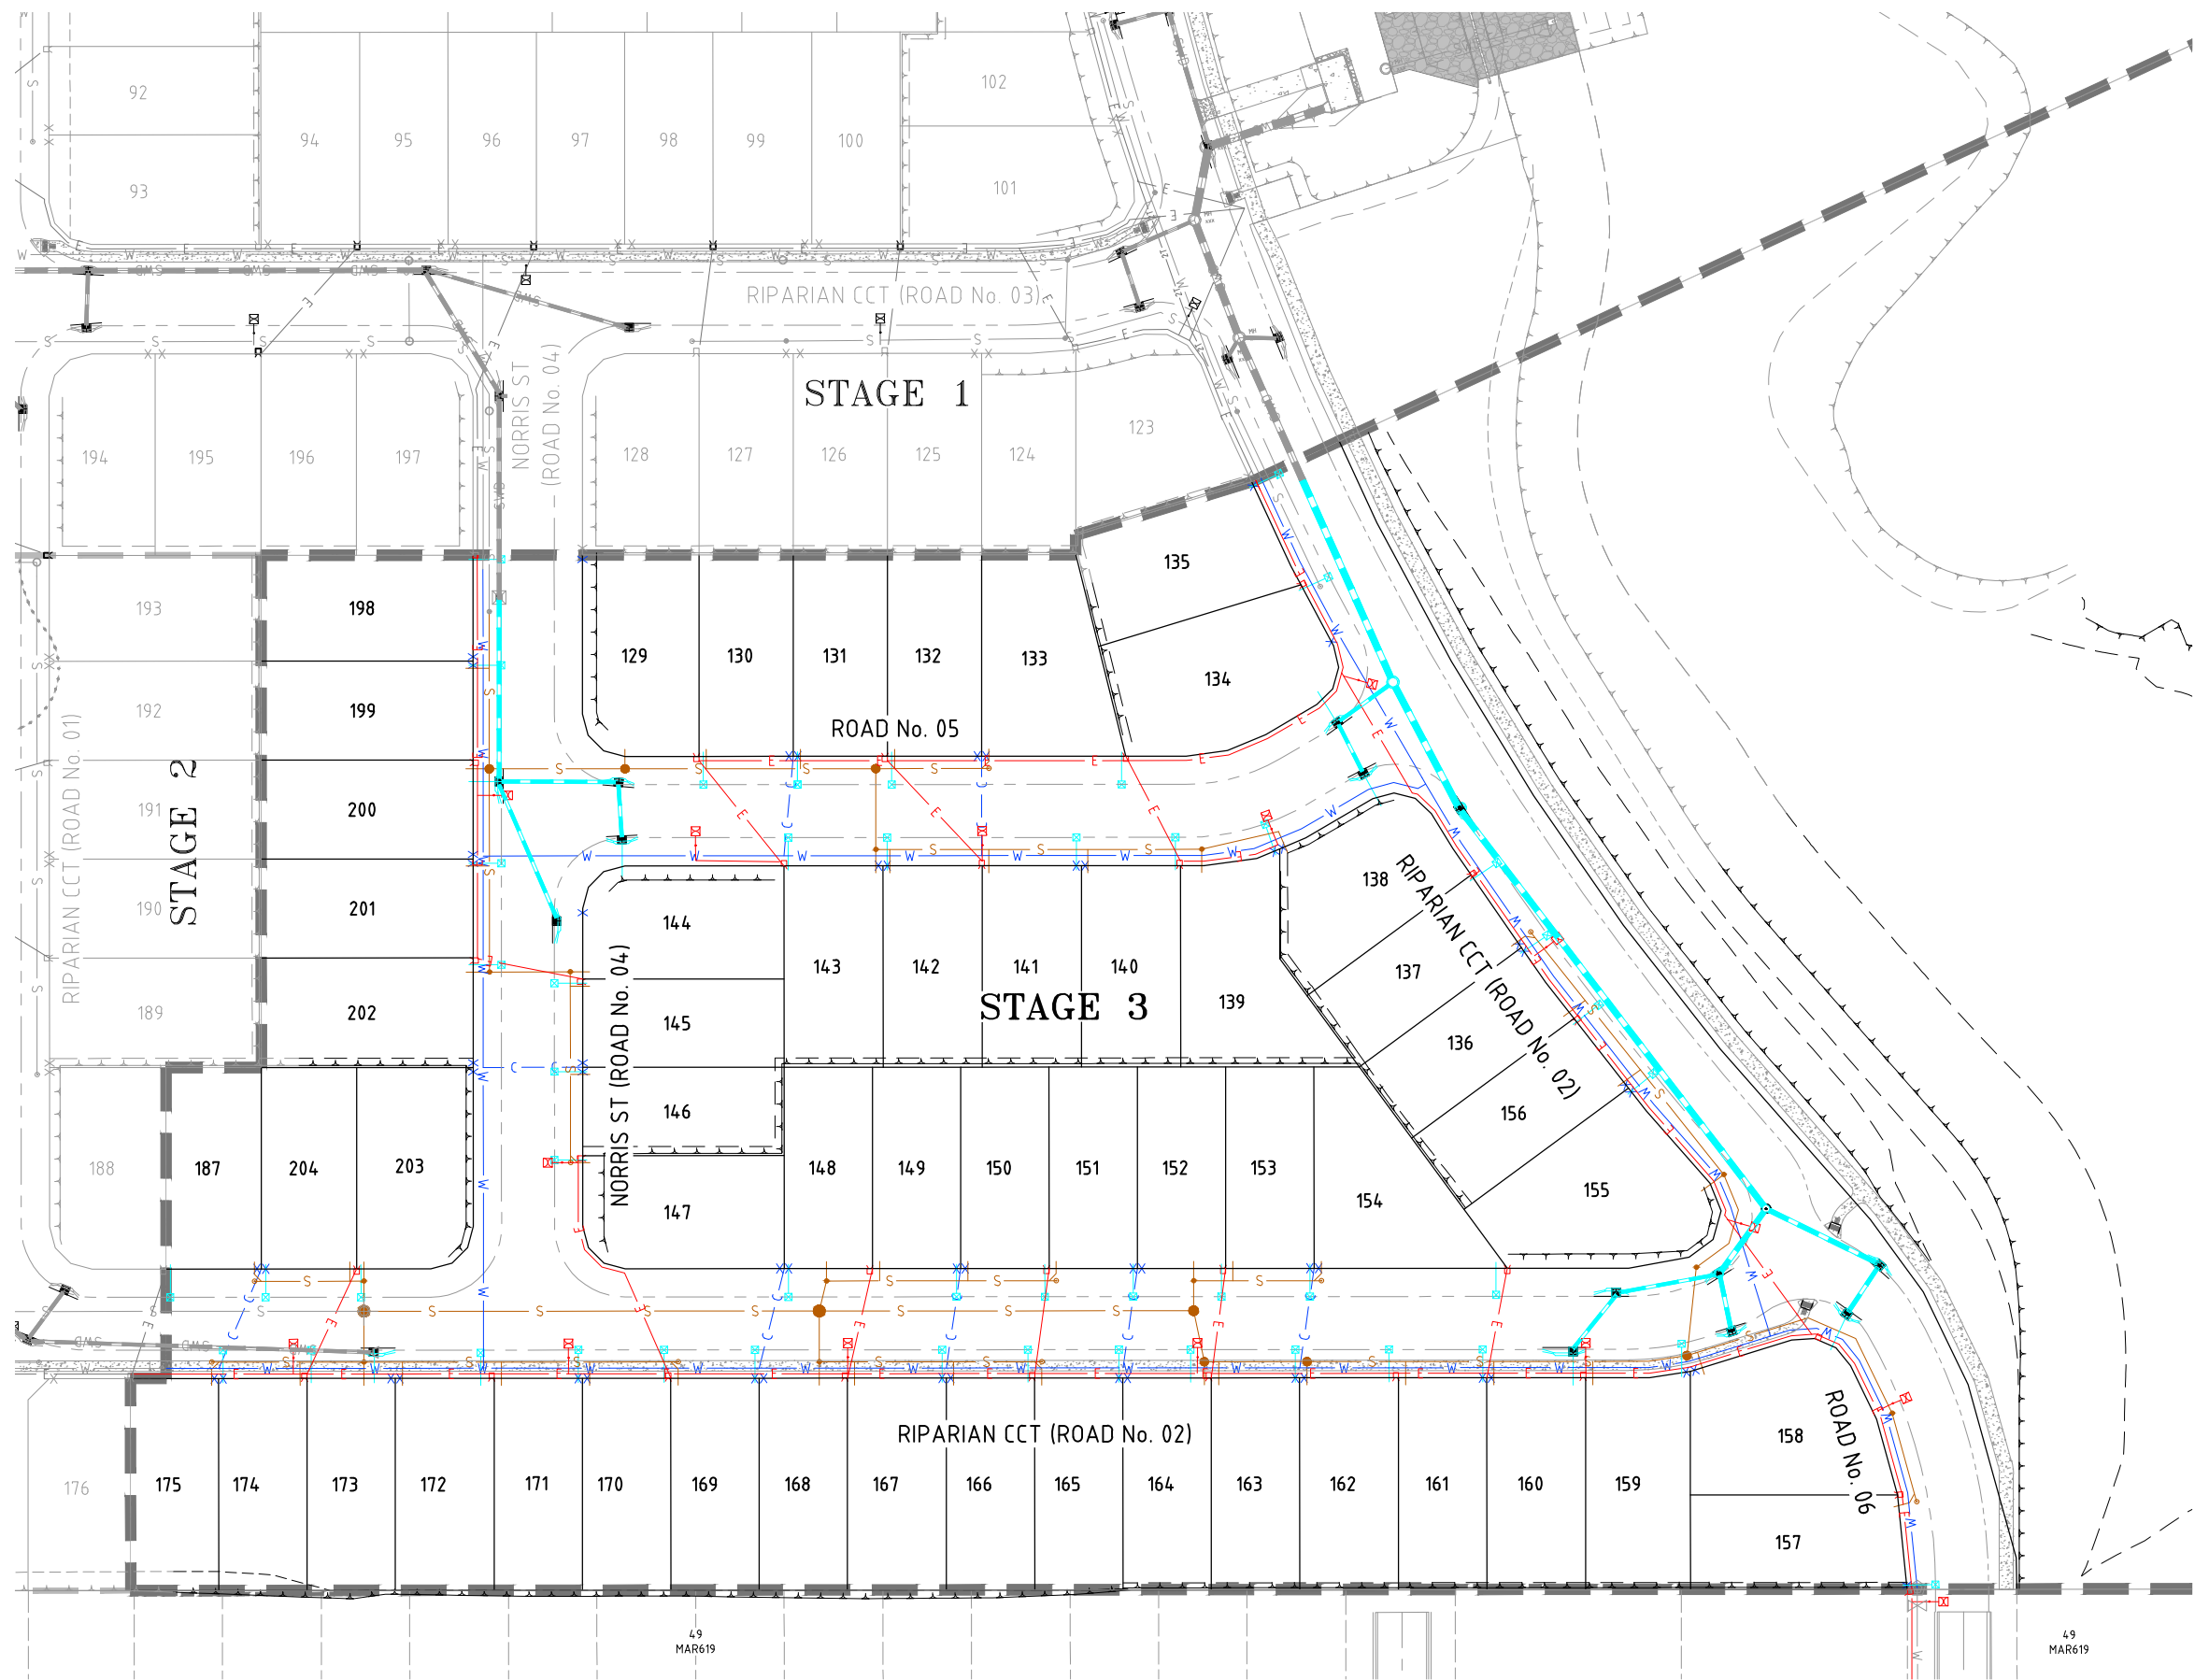


**LEGEND**

-  PROPOSED STAGE BOUNDARY
-  EXISTING STAGE BOUNDARY
-  FUTURE STAGE BOUNDARY
-  TOP OF BATTER
-  TOE OF BATTER
-  PROPOSED LAYBACK TYPE "B1" KERB AND CHANNEL AS PER RS-080.
-  PROPOSED MOUNTABLE TYPE "M1" KERB AND CHANNEL AS PER RS-080.
-  STORMWATER DRAINAGE
-  E ELECTRIC RETICULATION
-  S SEWER RETICULATION
-  W WATER RETICULATION
-  C WATER CONDUITS
-  SWD EXISTING STORMWATER DRAINAGE
-  E EXISTING ELECTRIC RETICULATION
-  S EXISTING SEWER RETICULATION
-  W EXISTING WATER RETICULATION
-  CONCRETE PATHWAY. REFER IPWEA STD. DRG. RS-065
-  RAMPED PEDESTRIAN CROSSING. REFER LOGAN CITY COUNCIL STANDARD DRAWING NUMBER 8-00412.
-  KERB ADAPTOR



**NOTE:** LOCATION & LEVELS OF ALL EXISTING SERVICES AND PROPOSED STORMWATER OUTLETS TO BE CONFIRMED ON SITE BY CONTRACTOR PRIOR TO THE COMMENCEMENT OF CONSTRUCTION. IT IS THE CONTRACTOR'S RESPONSIBILITY TO PERFORM A DIAL BEFORE YOU DIG SEARCH PRIOR TO COMMENCEMENT OF WORKS. ANY POTENTIAL CONFLICT OF EXISTING SERVICES OR STORMWATER OUTLETS SHALL BE REPORTED TO THE SUPERINTENDENT.




User: LUCIEN WEST  
File Name: C:\Users\lucien\Documents\10814\_CIVIL-DRGS\1-2 CURRENT\STAGE 3\B00207-STAGE 3-COMBINED  
Date: 23/02/2021 2:51:04 PM

						Registered Engineer	
						Date	Register
B	ELECTRICAL LAYOUT AMENDED	LW	LW	RJ	PI		
A	ORIGINAL ISSUE	MC	LW	RJ	PI	25/01/21	
No.	Amendments	Drawn	Design	Design Chk	Appd	Date	
ENGINEERING CERTIFICATION							
This drawing cannot be copied or reproduced in any form or used for any purpose other than that originally intended without the written permission of Empower Engineers and Project Managers ©COPYRIGHT 2020							




ENGINEERS & PROJECT MANAGERS ABN 23 010 743 692

Client <b>URBEX PTY LTD</b>			 <b>NOT FOR CONSTRUCTION</b>
Project <b>THE BANKS - STAGE 3</b>			
Title <b>COMBINED SERVICES PLAN</b>			
Project No. <b>B00207-CR331</b>	Drawing No.	Rev	