


















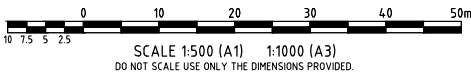
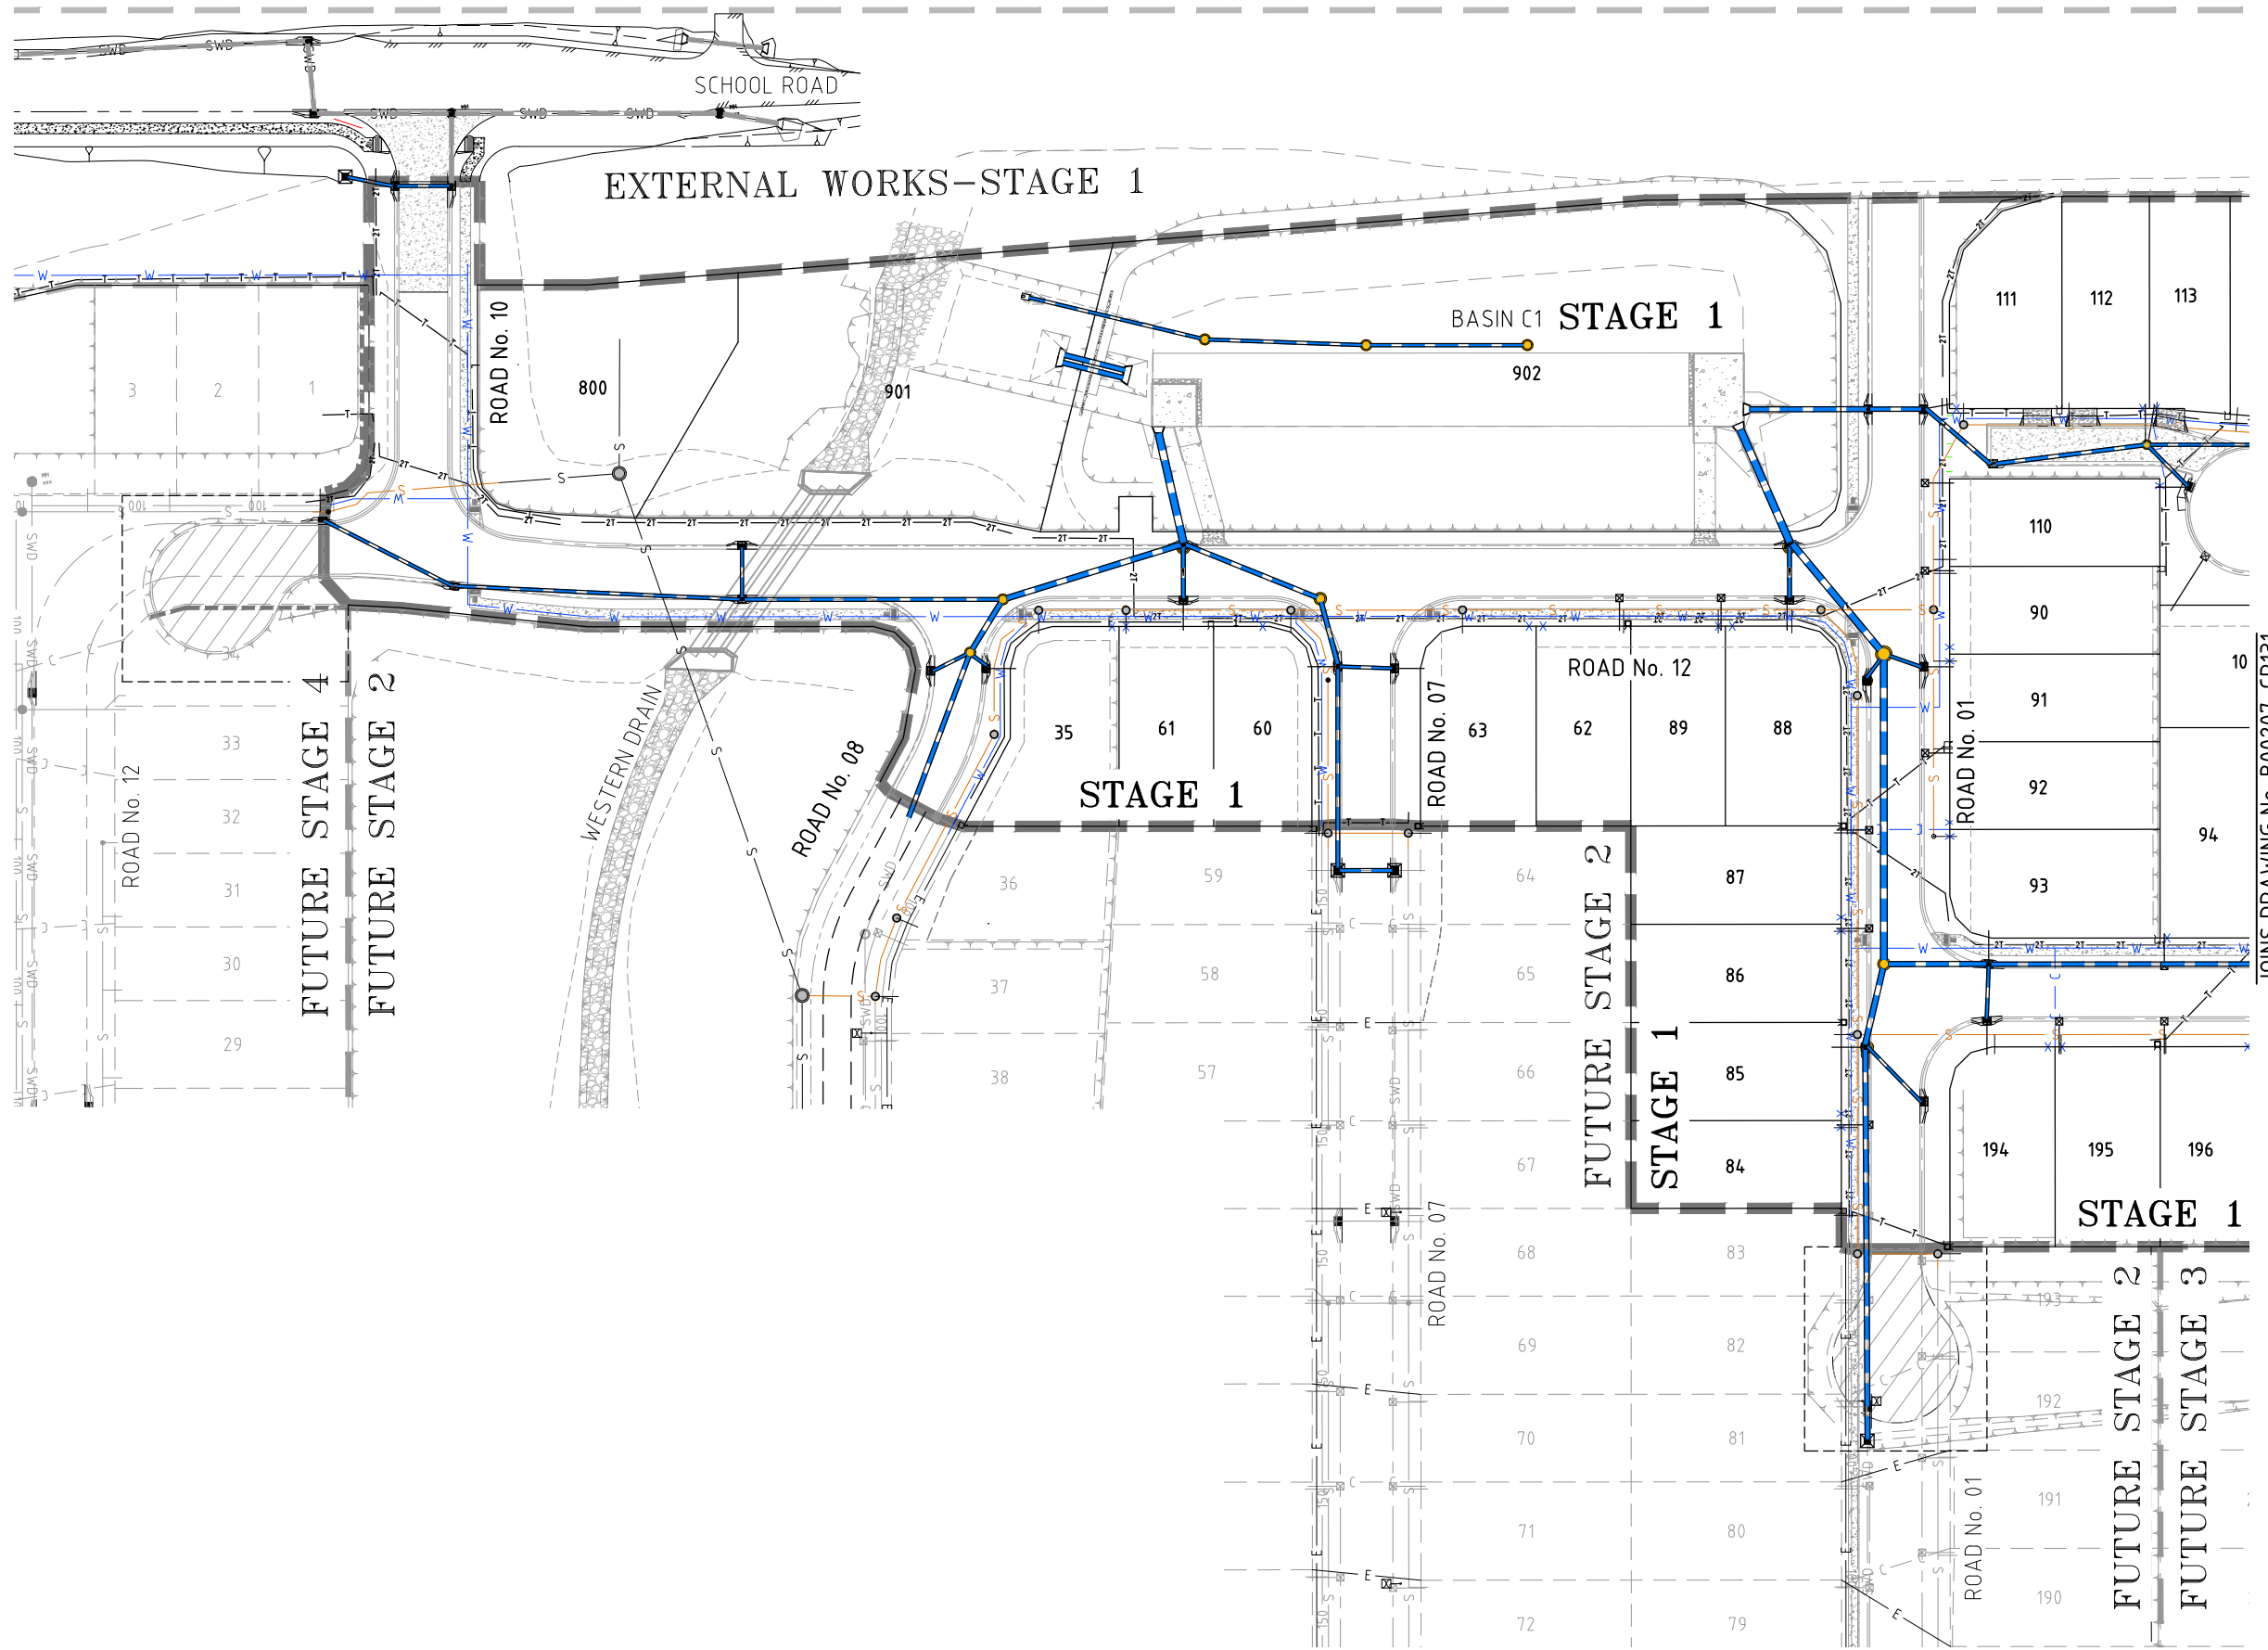


LEGEND

-  PROPOSED STAGE BOUNDARY
-  EXISTING STAGE BOUNDARY
-  FUTURE STAGE BOUNDARY
-  TOP OF BATTER
-  TOE OF BATTER
-  PROPOSED LAYBACK TYPE "B1" KERB AND CHANNEL AS PER RS-080.
-  PROPOSED MOUNTABLE TYPE "M1" KERB AND CHANNEL AS PER RS-080.
-  STORMWATER DRAINAGE
-  ELECTRIC RETICULATION
-  SEWER RETICULATION
-  WATER RETICULATION
-  WATER CONDUITS
-  EXISTING STORMWATER DRAINAGE
-  EXISTING ELECTRIC RETICULATION
-  EXISTING SEWER RETICULATION
-  EXISTING WATER RETICULATION
-  CONCRETE PATHWAY. REFER IPWEA STD. DRG. RS-065
-  RAMPED PEDESTRIAN CROSSING. REFER LOGAN CITY COUNCIL STANDARD DRAWING NUMBER 8-00412.
-  KERB ADAPTOR



NOTE: LOCATION & LEVELS OF ALL EXISTING SERVICES AND PROPOSED STORMWATER OUTLETS TO BE CONFIRMED ON SITE BY CONTRACTOR PRIOR TO THE COMMENCEMENT OF CONSTRUCTION. IT IS THE CONTRACTOR'S RESPONSIBILITY TO PERFORM A DIAL BEFORE YOU DIG SEARCH PRIOR TO COMMENCEMENT OF WORKS. ANY POTENTIAL CONFLICT OF EXISTING SERVICES OR STORMWATER OUTLETS SHALL BE REPORTED TO THE SUPERINTENDENT.



User: JOSE TURNGAN File Name: C:\Users\jose\Documents\100207_100\100207-STAGE 1-COMBINED Date: 14/04/2020 3:18:38 PM

JOINS DRAWING No. B00207-CR131

Registered Engineer
Date Register
ENGINEERING CERTIFICATION






















Client **URBEX PTY LTD**
Project **THE BANKS - STAGE 1**
Title **COMBINED SERVICES PLAN SHEET 1 OF 2**

Datum **AHD**
PSM **130385**
RL **15.546M**
(MGA) COORD
FOR CONSTRUCTION
Project No. Drawing No. Rev
B00207-CR130 0



This drawing cannot be copied or reproduced in any form or used for any purpose other than that originally intended without the written permission of Empower Engineers and Project Managers ©COPYRIGHT 2020

LEGEND

-  PROPOSED STAGE BOUNDARY
-  EXISTING STAGE BOUNDARY
-  FUTURE STAGE BOUNDARY
-  TOP OF BATTER
-  TOE OF BATTER
-  PROPOSED LAYBACK TYPE "B1" KERB AND CHANNEL AS PER RS-080.
-  PROPOSED MOUNTABLE TYPE "M1" KERB AND CHANNEL AS PER RS-080.
-  STORMWATER DRAINAGE
-  E ELECTRIC RETICULATION
-  S SEWER RETICULATION
-  W WATER RETICULATION
-  C - C - C - C WATER CONDUITS
-  EXISTING STORMWATER DRAINAGE
-  E EXISTING ELECTRIC RETICULATION
-  S EXISTING SEWER RETICULATION
-  W EXISTING WATER RETICULATION
-  CONCRETE PATHWAY. REFER IPWEA STD. DRG. RS-065
-  RAMPED PEDESTRIAN CROSSING. REFER LOGAN CITY COUNCIL STANDARD DRAWING NUMBER 8-00412.
-  K - K - K - K KERB ADAPTOR



NOTE: LOCATION & LEVELS OF ALL EXISTING SERVICES AND PROPOSED STORMWATER OUTLETS TO BE CONFIRMED ON SITE BY CONTRACTOR PRIOR TO THE COMMENCEMENT OF CONSTRUCTION. IT IS THE CONTRACTOR'S RESPONSIBILITY TO PERFORM A DIAL BEFORE YOU DIG SEARCH PRIOR TO COMMENCEMENT OF WORKS. ANY POTENTIAL CONFLICT OF EXISTING SERVICES OR STORMWATER OUTLETS SHALL BE REPORTED TO THE SUPERINTENDENT.

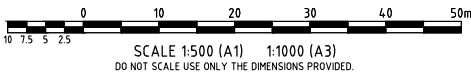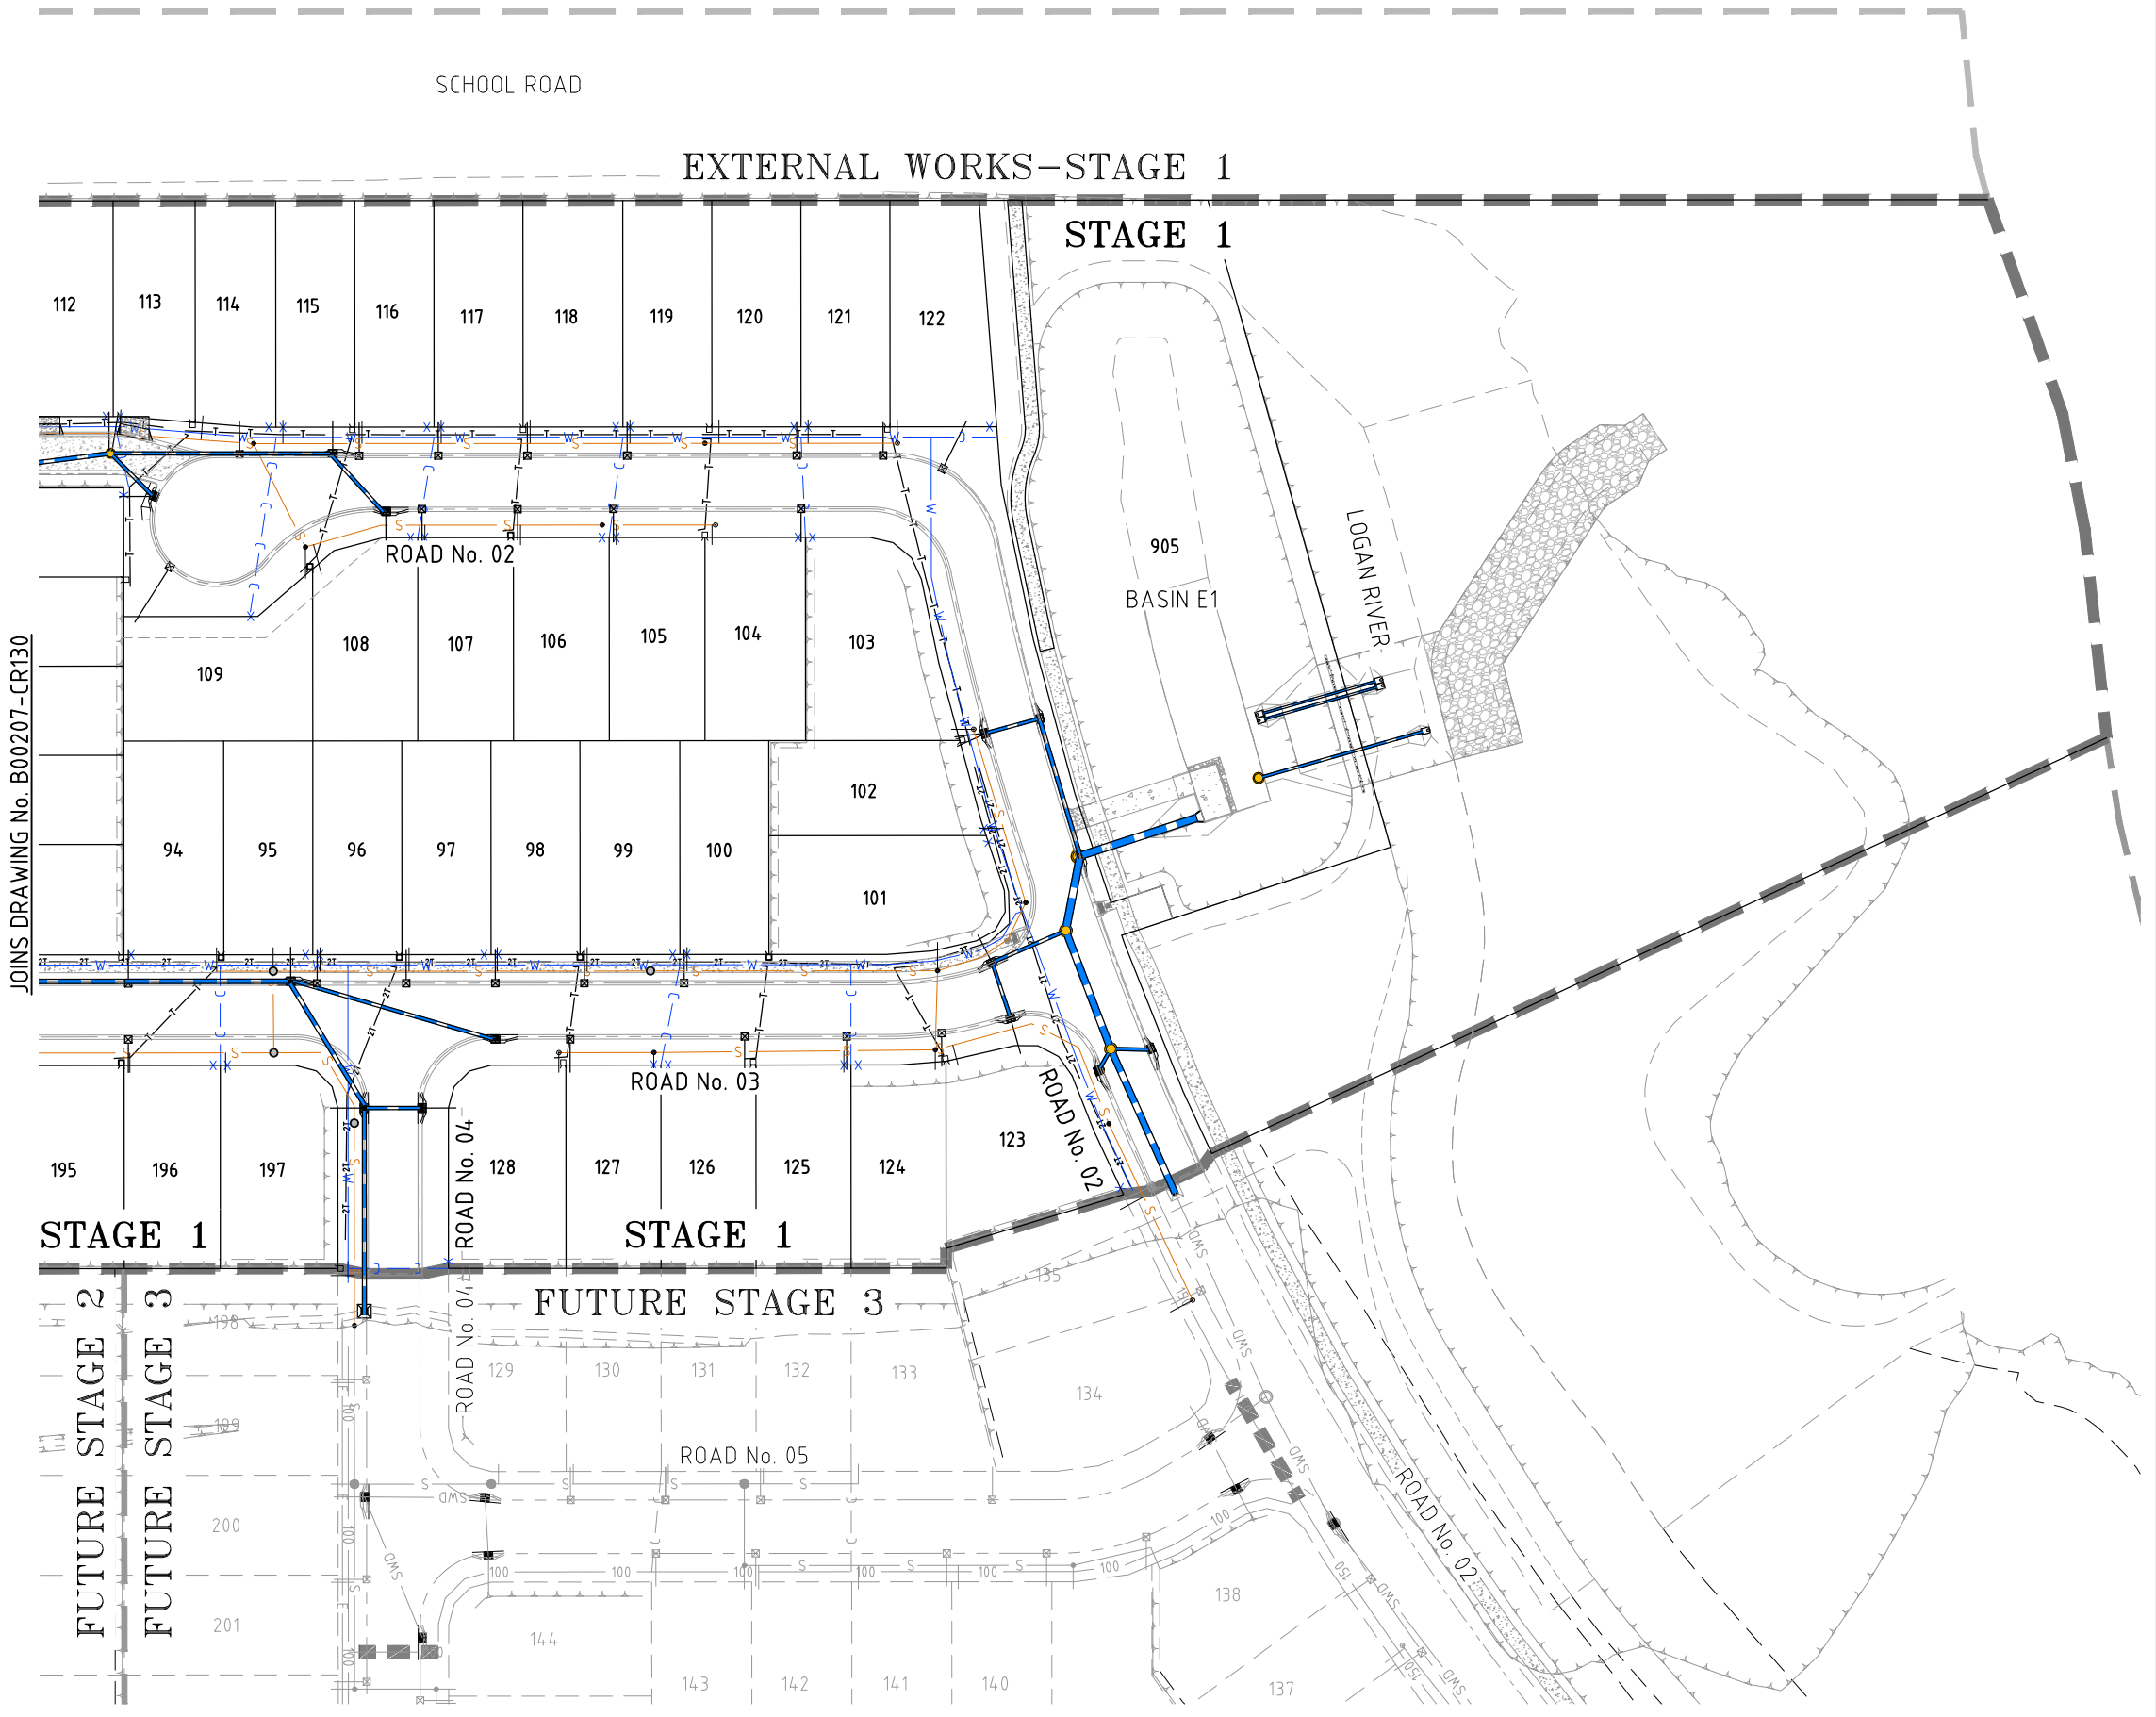

User: JOSE TURNGAN File Name: C:\Users\jose\Documents\B00207 - 188.km2\civil\dwg\A3\correct\STAGE 1-COMBINED.Plot Date: 14/04/2020 3:18:46 PM

Registered Engineer	
Date	Register
ENGINEERING CERTIFICATION	
No.	Amendments
Drawn	Design
Design Chk	Appd
Date	



Client	URBEX PTY LTD
Project	THE BANKS - STAGE 1
Title	COMBINED SERVICES PLAN SHEET 2 OF 2

Datum	AHD
PSM	130385
RL	15.546M
(MGA) COORD	
FOR CONSTRUCTION	
Project No.	Drawing No.
B00207-CR131	0



This drawing cannot be copied or reproduced in any form or used for any purpose other than that originally intended without the written permission of Empower Engineers and Project Managers © COPYRIGHT 2020