

Original information compiled from
SP313772 in the Department of Resources.

Subsequent new plan of survey
under s.113 of the SMI Act.

See Sheet 6 for Reference Marks &
Permanent Marks Tables.

Peg placed at all new corners, unless
otherwise stated.


Area of New Road

9609 m²

PRELIMINARY



No.	by	Checked By	Date	Comments
A	TBG	SGB	05.03.21	Prelim check only. Not for DPs.

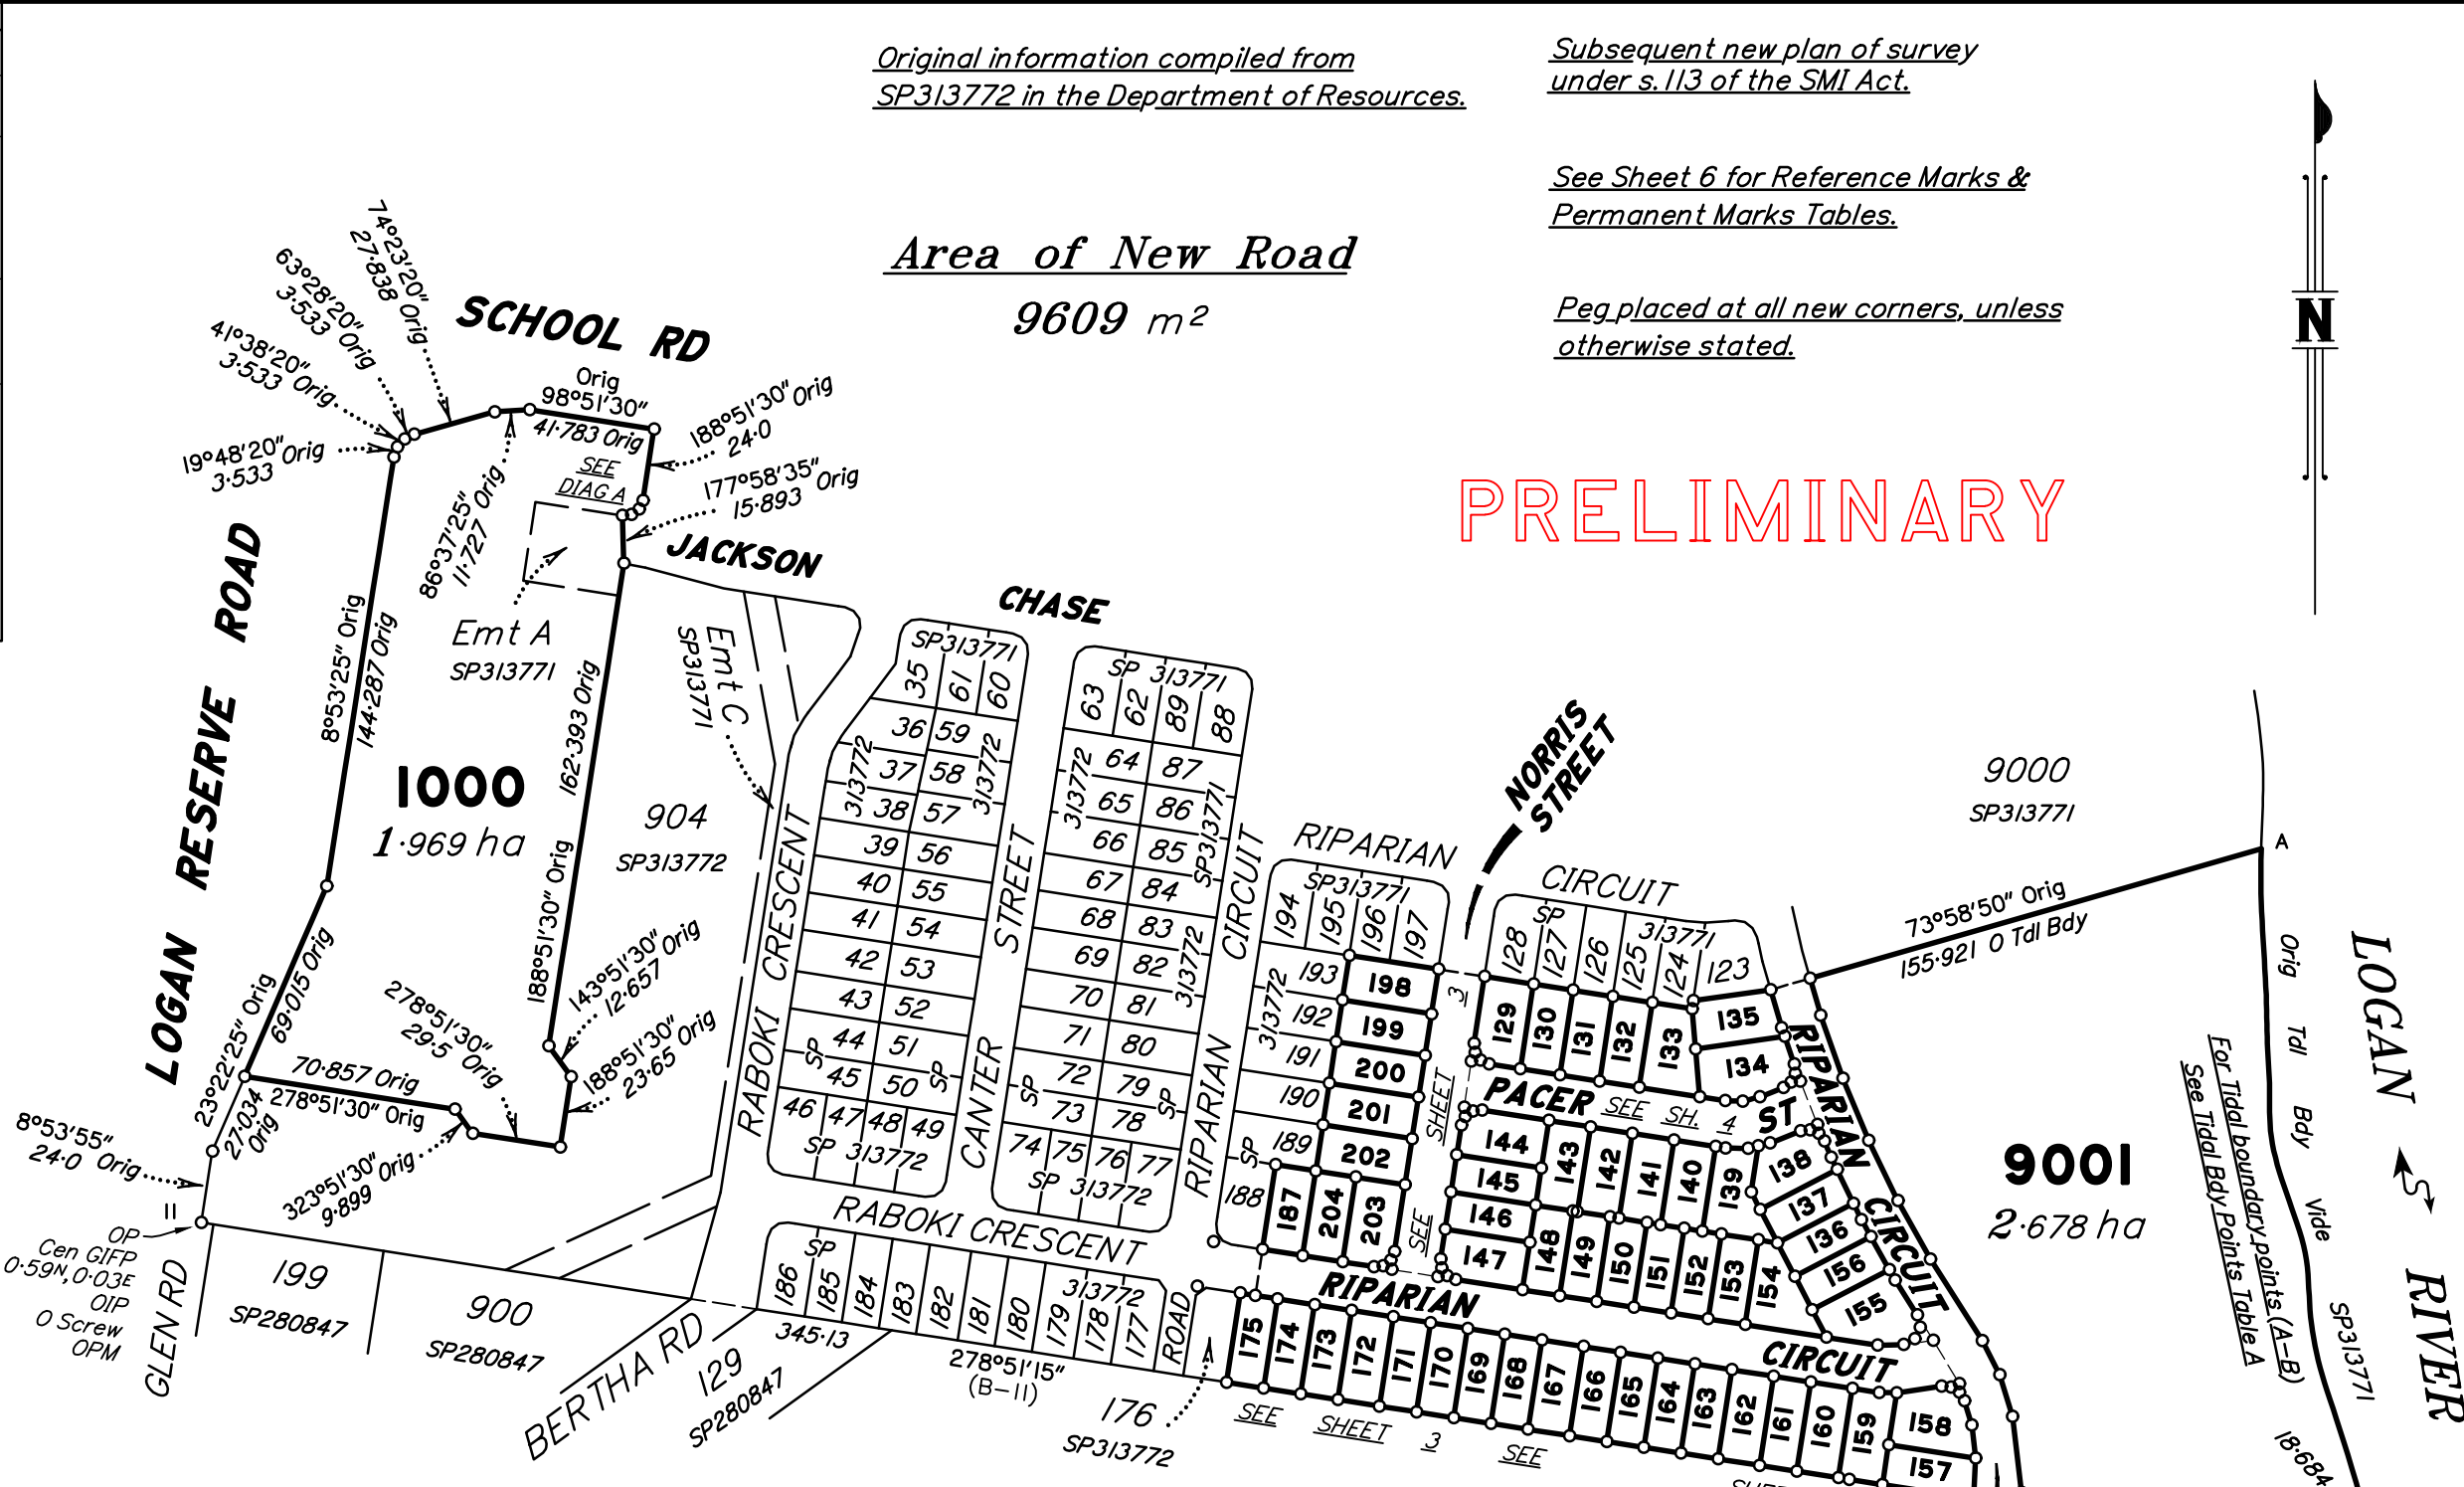


Plan of Lots 129-175, 187, 198-204, 1000 & 9001
Cancelling Lot 1000 on SP313772

LOCAL GOVERNMENT: LOGAN CITY
Meridian: MGA (Zone 56) by CORS

LOCALITY: LOGAN RESERVE

Survey Records: No

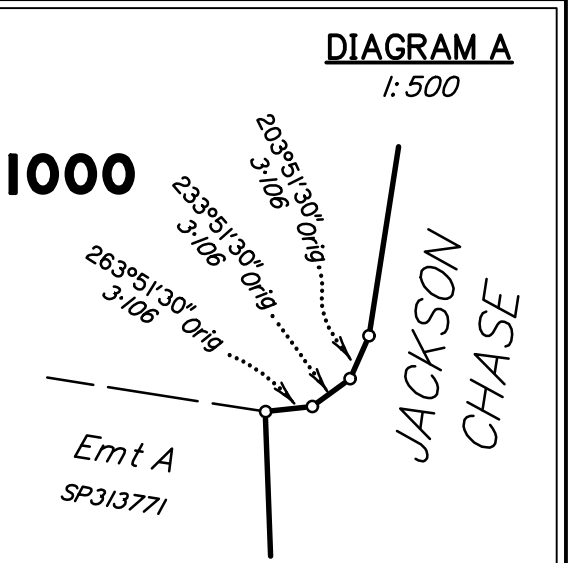


M.G.A. COORDINATES GDA-94

STATION	EASTING	NORTHING	ZONE	P.U.	LINEAGE	METHOD	REMARKS
13a	512134.485	6 933 924.758	56	0-049	Derived	Network RTK	0 S Pkt
OPM 45677	511393.714	6 934 471.825	56	0-011	Datum		SCDB

TABLE A
TIDAL BDY POINTS

BEARING	DISTANCE
179°43' Orig	21.0 Orig
172°34' Orig	64.46 Orig
178°47' Orig	22.61 Orig
170°40' Orig	44.25 Orig
161°56' Orig	45.64 Orig
168°17' Orig	43.27 Orig

Scale 1:2500 - Lengths are in Metres.

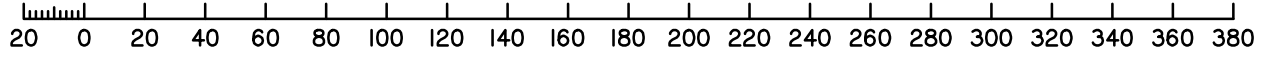

**WARNING : Folded or Mutilated Plans will not be accepted.
Plans may be rolled.
Information may not be placed in the outer margins.**

(Dealing No.)

4. Lodged by

(Include address, phone number, email, reference, and Lodger Code)

i. Existing		Created		
Title Reference	Description	New Lots	Road	Secondary Interests
-	Lot 1000 on SP313772	129-175, 187, 198-204, 1000 & 9001	New Rd	-

MORTGAGE ALLOCATIONS

Mortgage	Lots Fully Encumbered	Lots Partially Encumbered
719231669	129-175, 187, 198-204, 1000 & 9001	

ENCUMBRANCE EASEMENT ALLOCATIONS

Easement	Lots to be Encumbered
(720163657) Emt A on SP313771	1000

Easement D on SP313772 to be surrendered prior to registration of this plan.

PRELIMINARY

6. Building Format Plans only.

I certify that :
 * As far as it is practical to determine, no part of the building shown on this plan encroaches onto adjoining lots or road;
 * Part of the building shown on this plan encroaches onto adjoining * lots and road

.....Cadastral Surveyor/Director* Date

*delete words not required

7. Lodgement Fees :

Survey Deposit	\$
Lodgement	\$
.....New Titles	\$
Photocopy	\$
Postage	\$
TOTAL	\$

8. Insert Plan Number **SP313773**

129-175, 187, 198-204, 1000 & 9001	Por 48
Lots	Orig


2. Orig Grant Allocation :

3. References :
 Dept File :
 Local Govt :
 Surveyor : 8131 - Stage 3


5. Passed & Endorsed :

By: SAUNDERS HAVILL GROUP PTY LTD
 Date :
 Signed :
 Designation : Endorsing Officer

PRELIMINARY

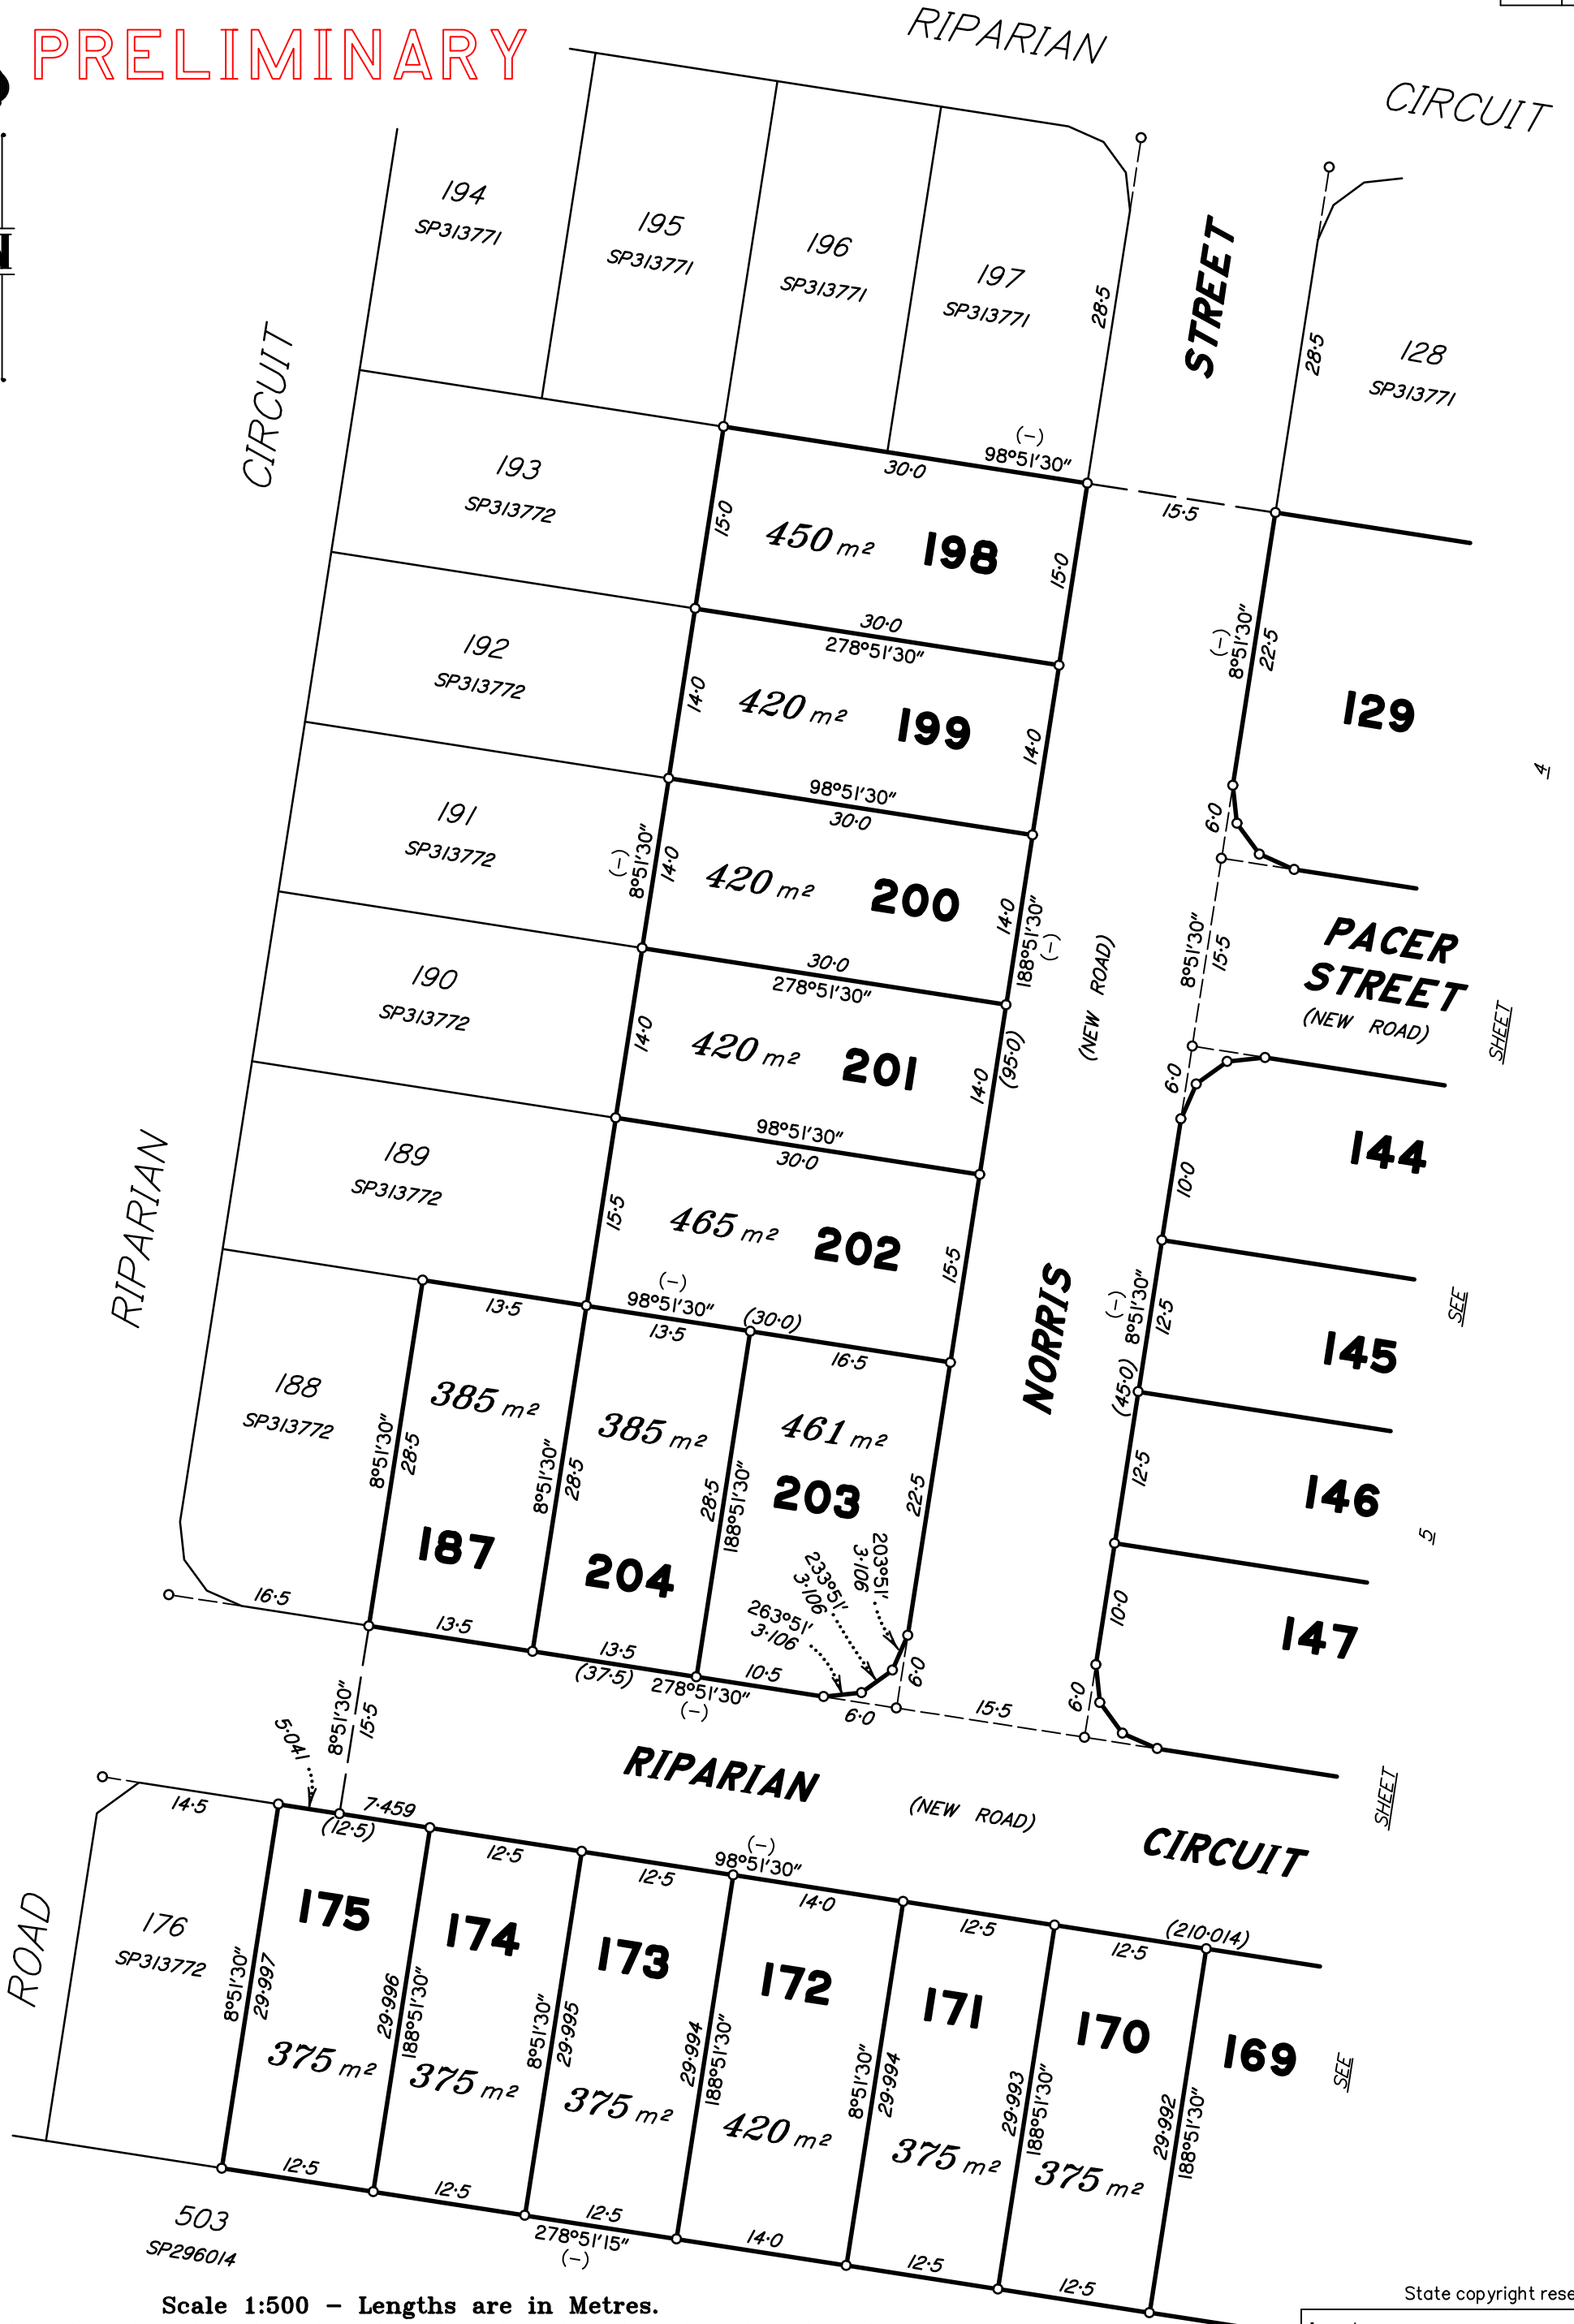

Scale 1:500 - Lengths are in Metres.

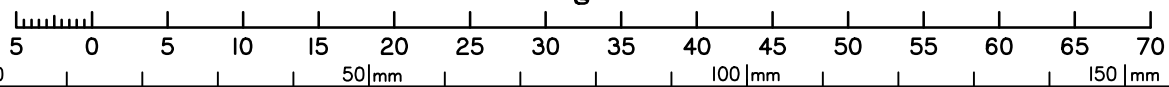


State copyright reserved.


Insert Plan Number **SP313773**

PRELIMINARY

ADDITIONAL SHEET

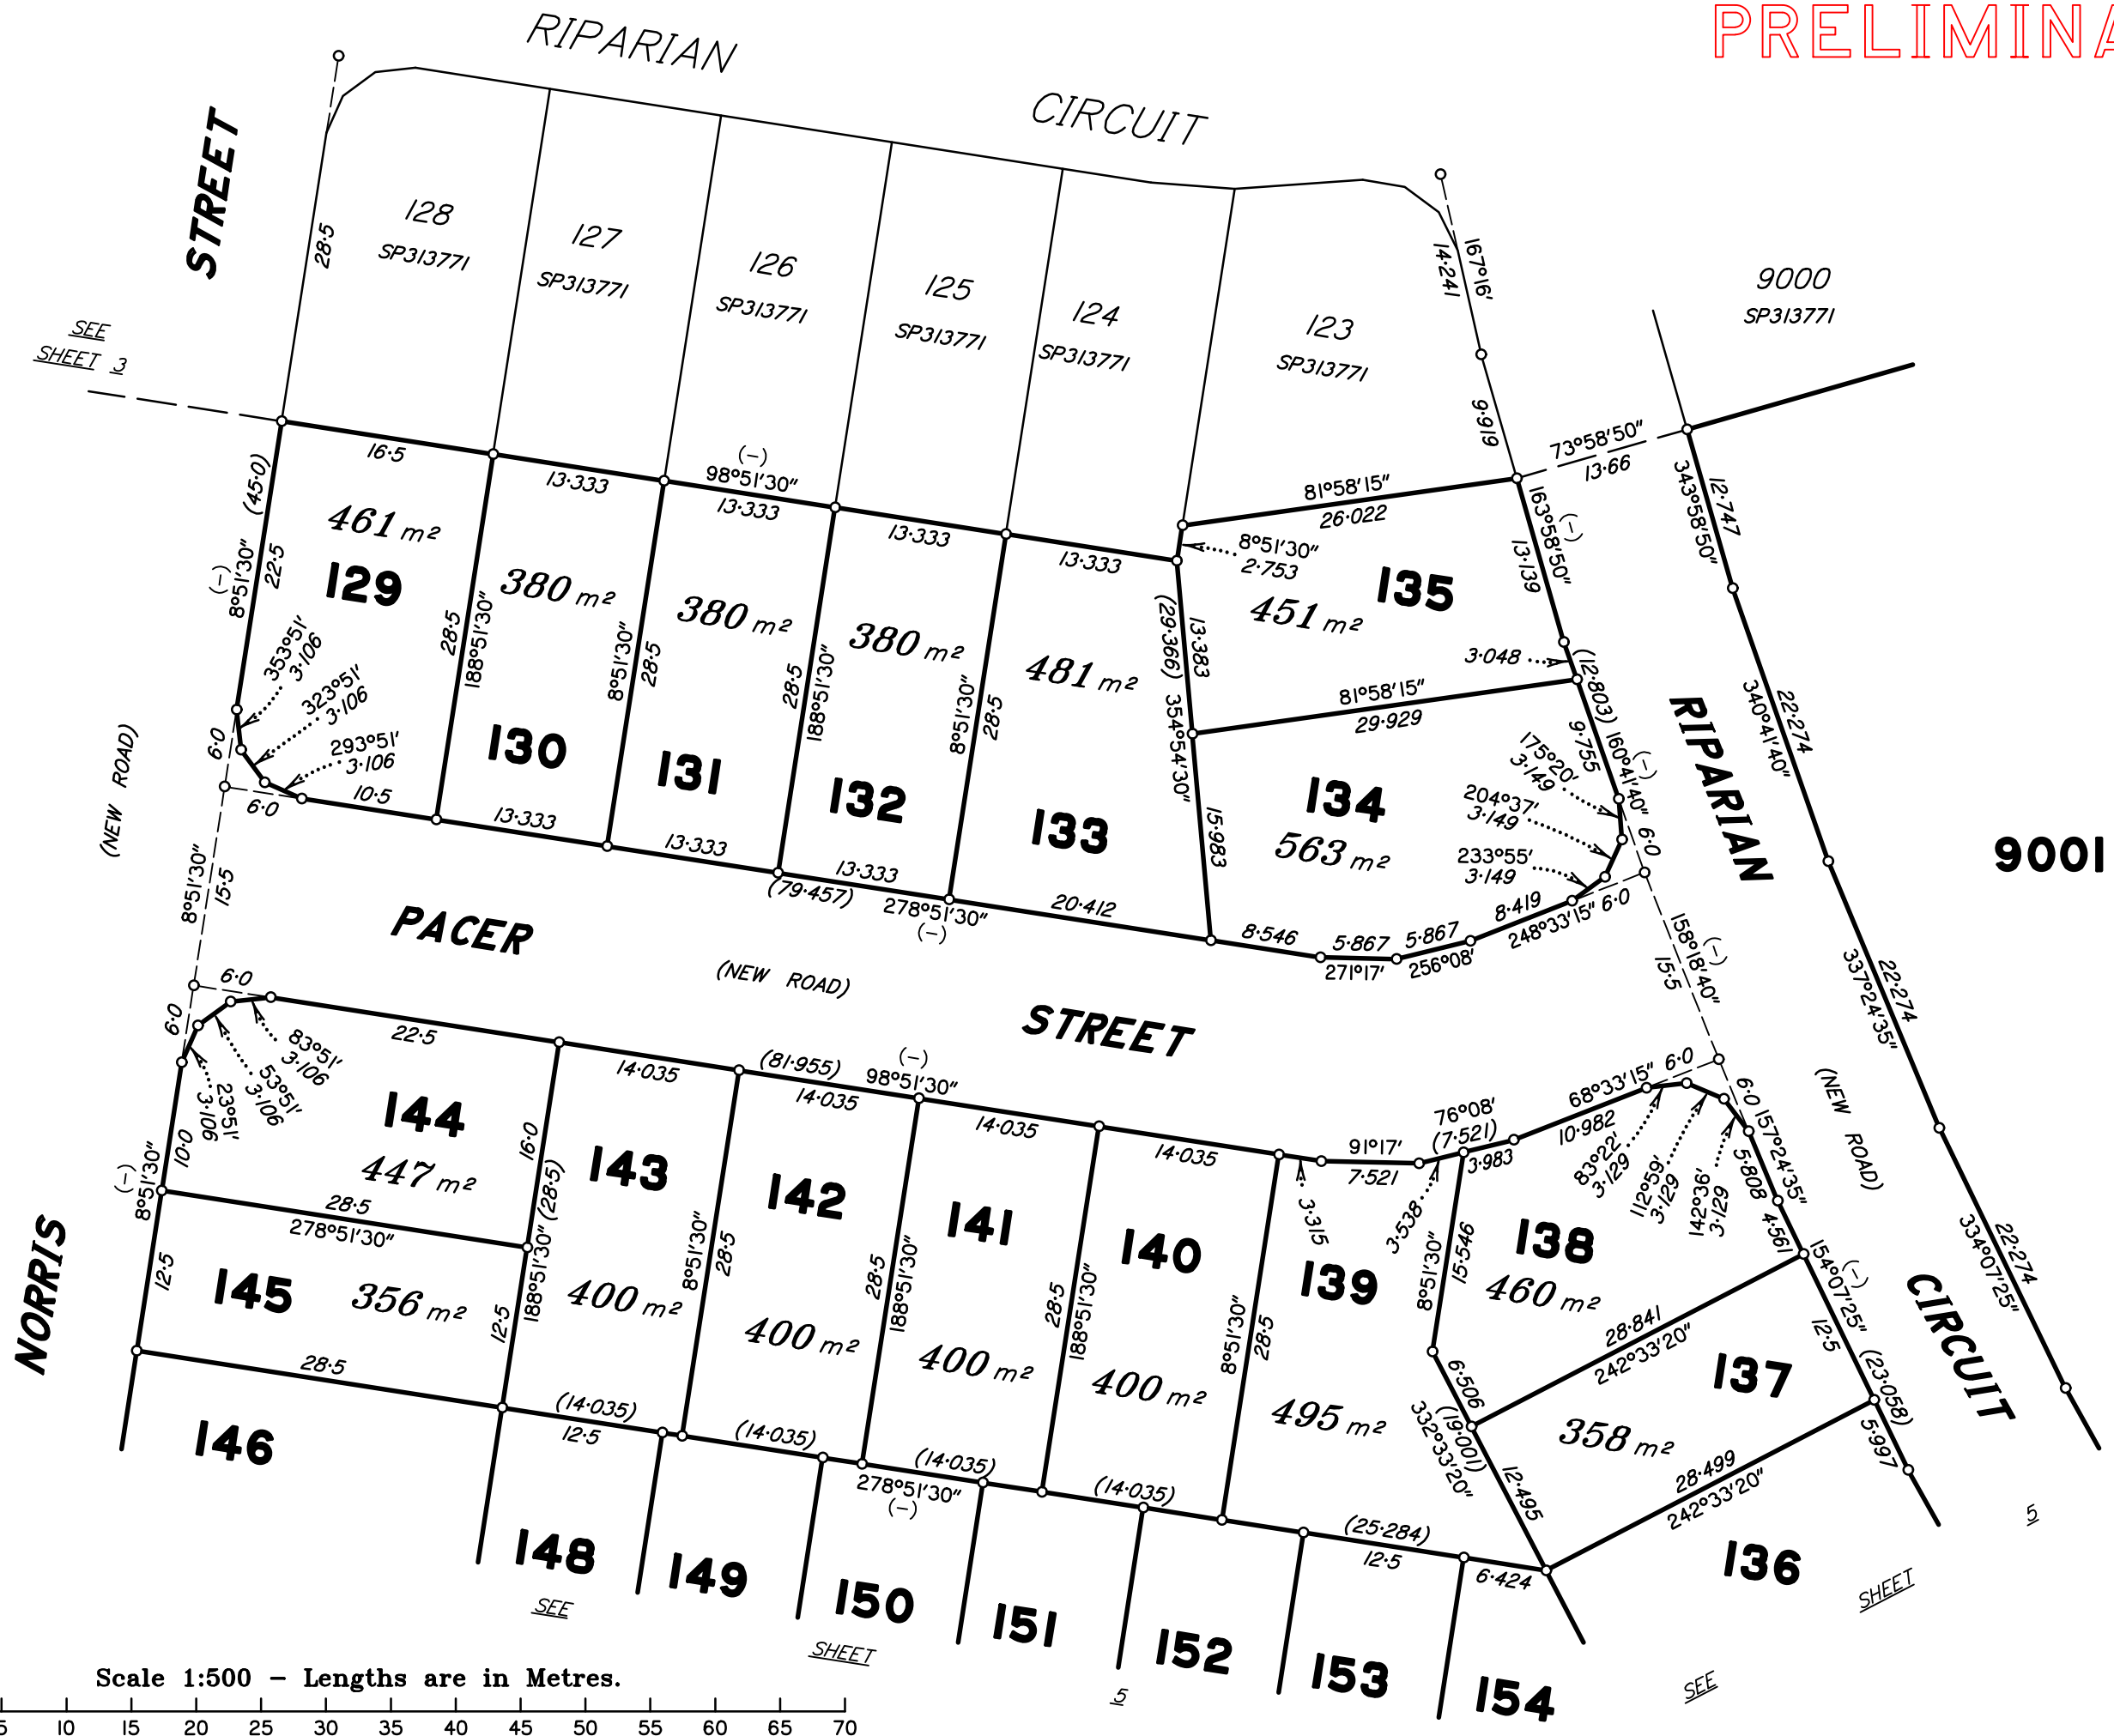

Scale 1:500 - Lengths are in Metres.

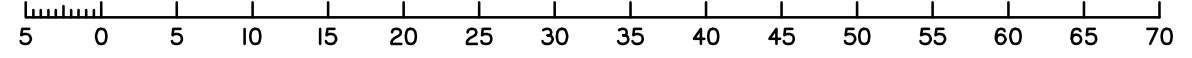

50m
100m
150m

SEE SHEET 3

(NEW ROAD)

(NEW ROAD)

(NEW ROAD)

(NEW ROAD)

NORRIS STREET

RIPARIAN STREET

RIPARIAN

CIRCUIT

RIPARIAN

CIRCUIT

9001

9000
SP313771

128
SP313771

127
SP313771

126
SP313771

125
SP313771

124
SP313771

123
SP313771

129
461 m²

130
380 m²

131
380 m²

132
380 m²

133
481 m²

135
451 m²

134
563 m²

144
447 m²

145
356 m²

143
400 m²

142
400 m²

141
400 m²

140
400 m²

139
495 m²

138
460 m²

137
358 m²

146

148
SEE

149

150
SHEET

151

152


153

154

136
SEE


Insert
Plan
Number
SP313773

State copyright reserved.

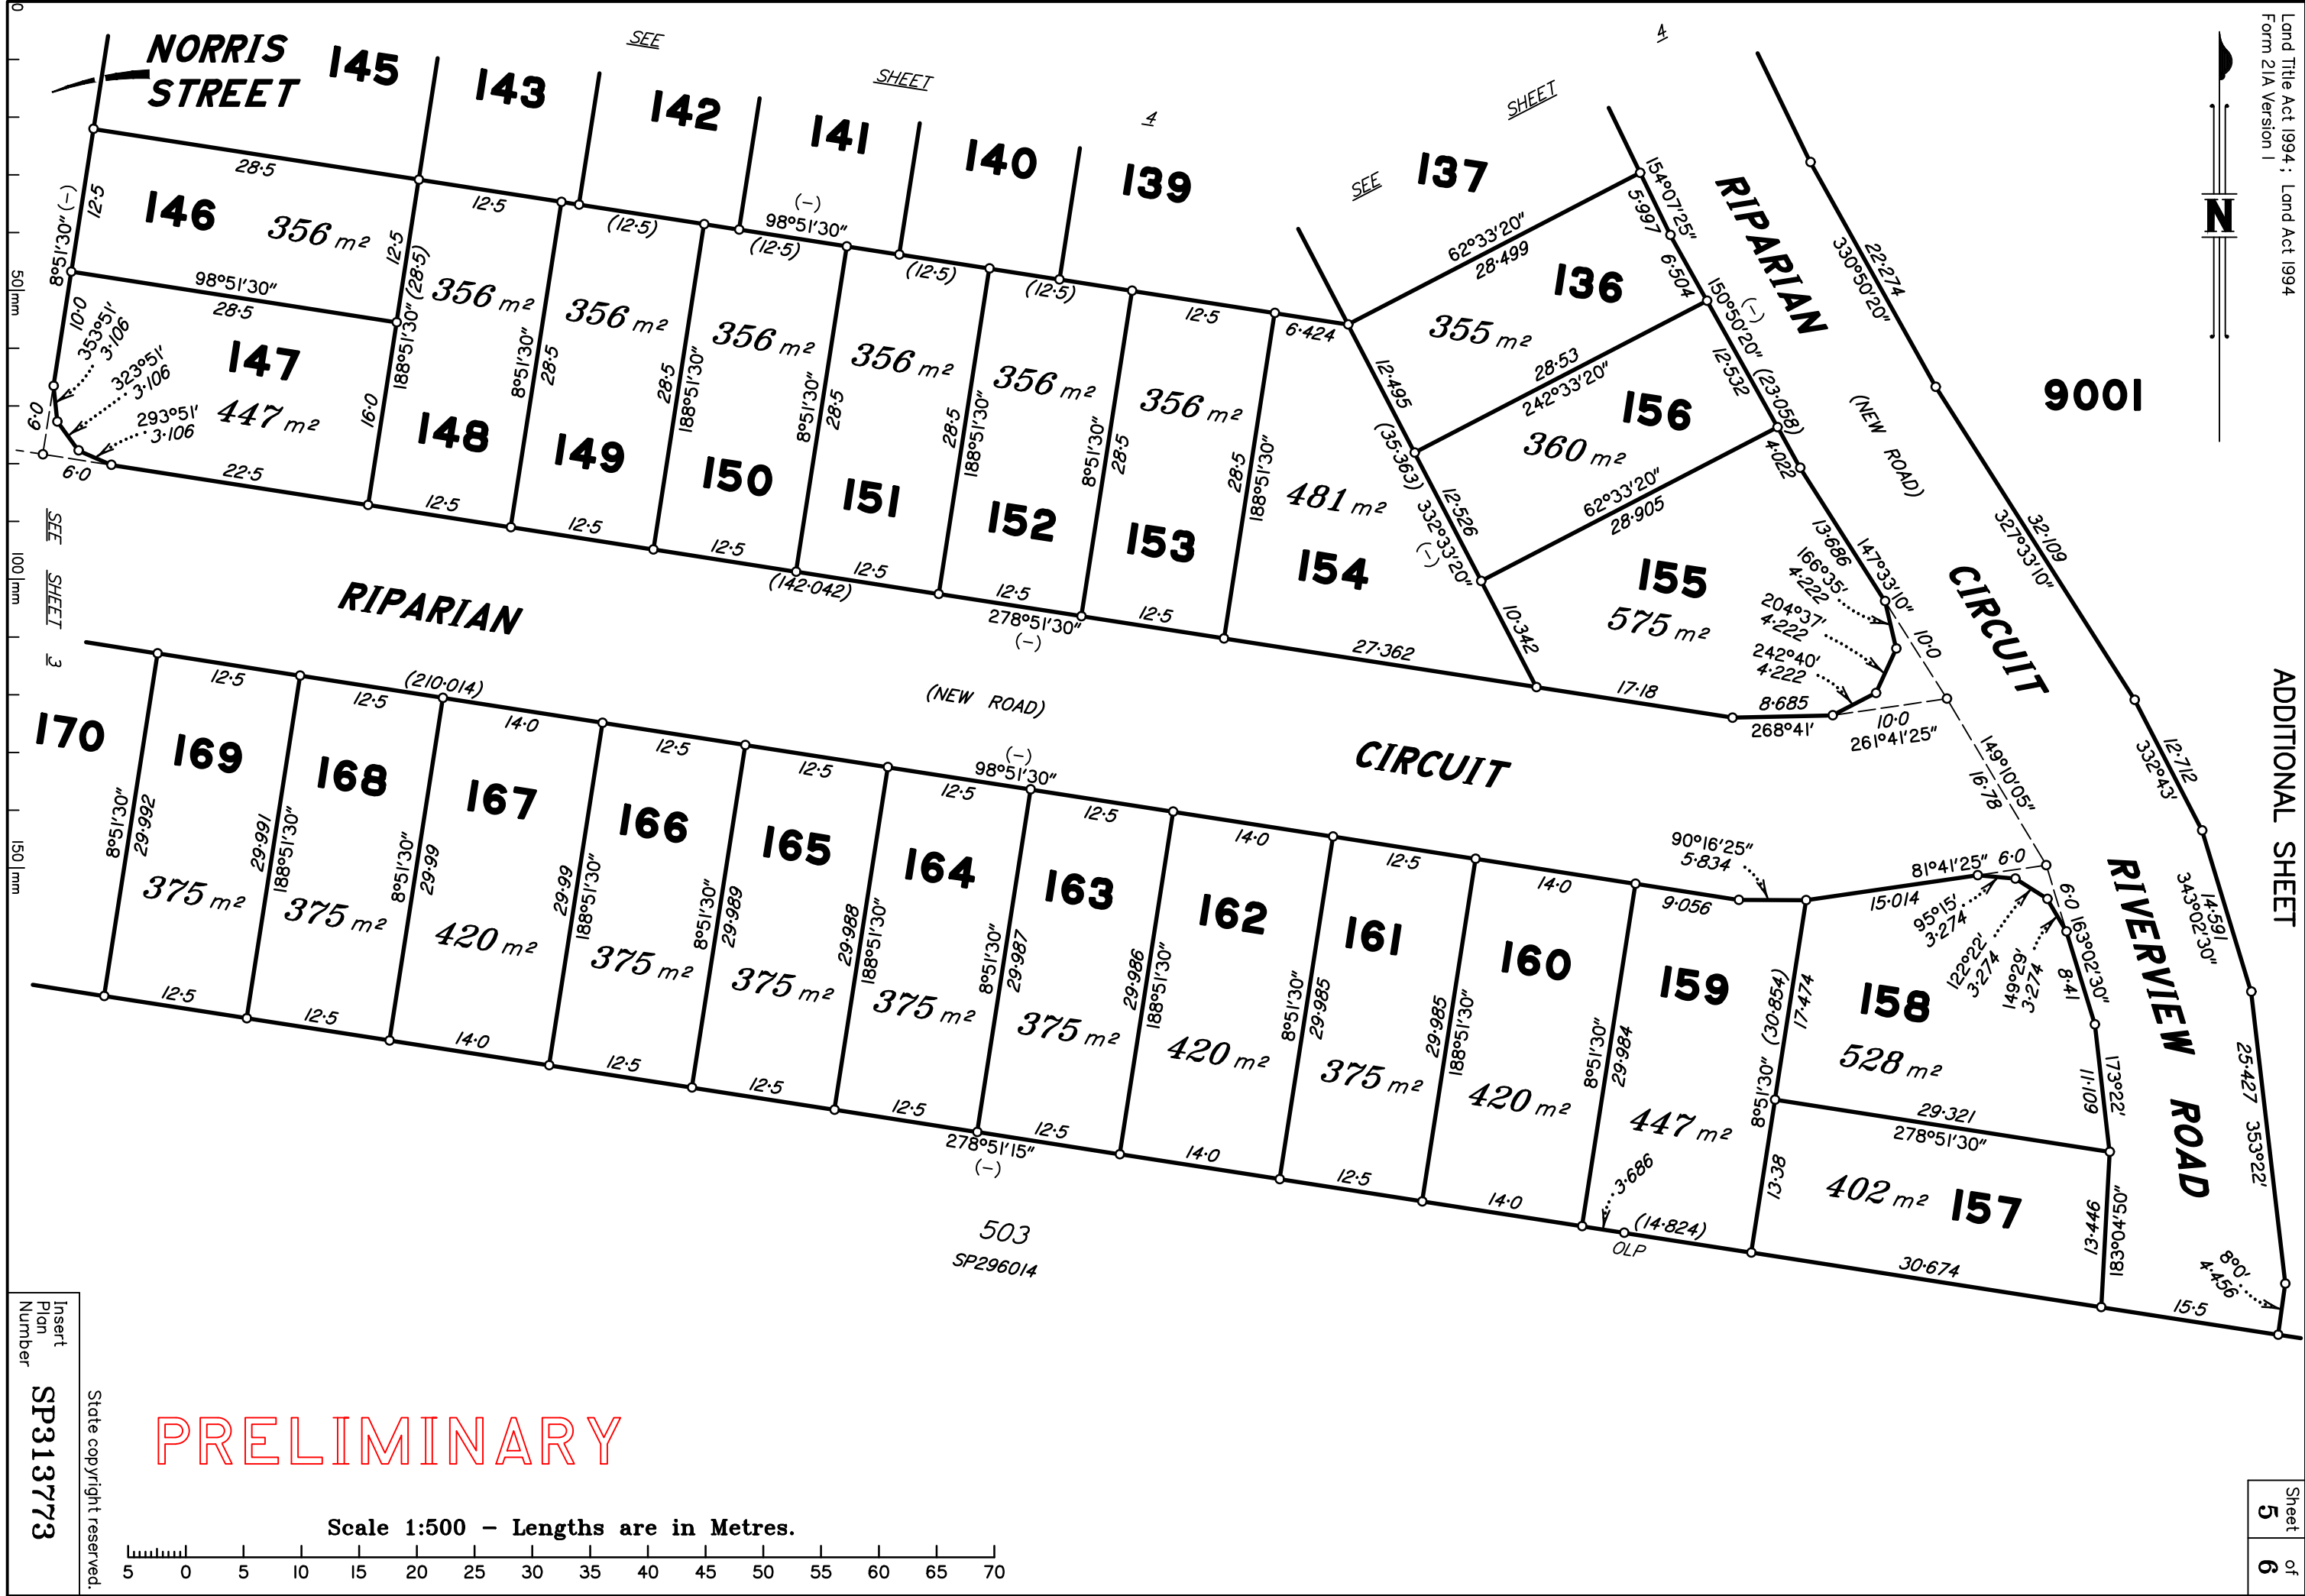

PRELIMINARY

Scale 1:500 - Lengths are in Metres.

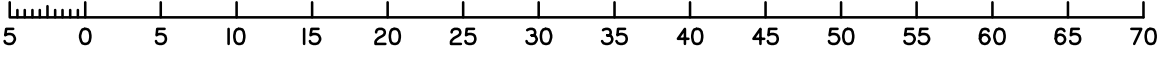

Insert
Plan
Number
SP313773

State copyright reserved.

PRELIMINARY

REFERENCE MARKS

STN	TO	ORIGIN	BEARING	DIST

Survey Report
.....

Reinstatement Report
.....

PERMANENT MARKS

PM	ORIGIN	BEARING	DIST	NO	TYPE